


# 2018 AORS Trade Show Floor Plans

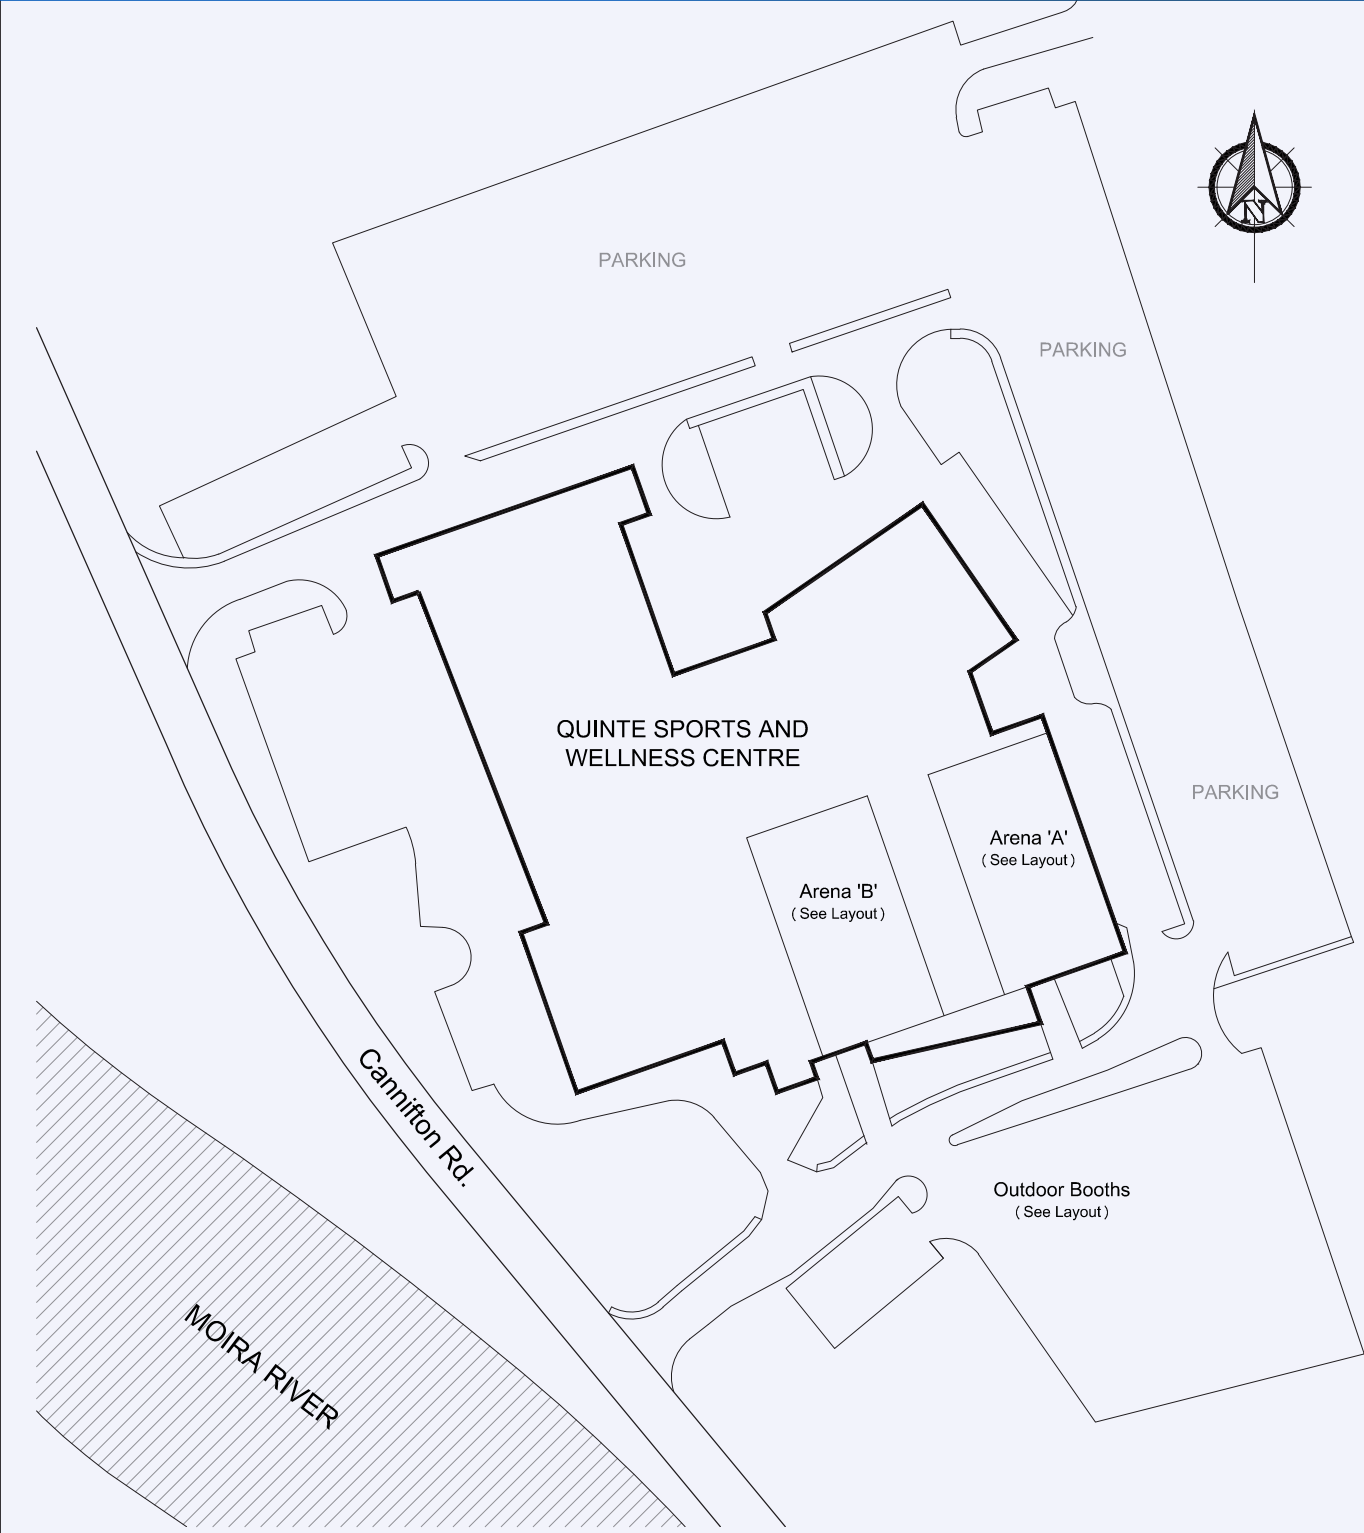

Association of Ontario  
Road Supervisors (AORS)  
2018 Public Works Trade Show

Site Plan  
Quinte Sports and Wellness Centre  
265 Canifon Road, Belleville, ON

DATE: October, 2016	PROJECT No.:
SCALE: Not to Scale	FIGURE No. 1 OF 4

BOOTH LAYOUTS PREPARED BY G.D. JEWELL ENGINEERING Inc.